




平面図 1/150

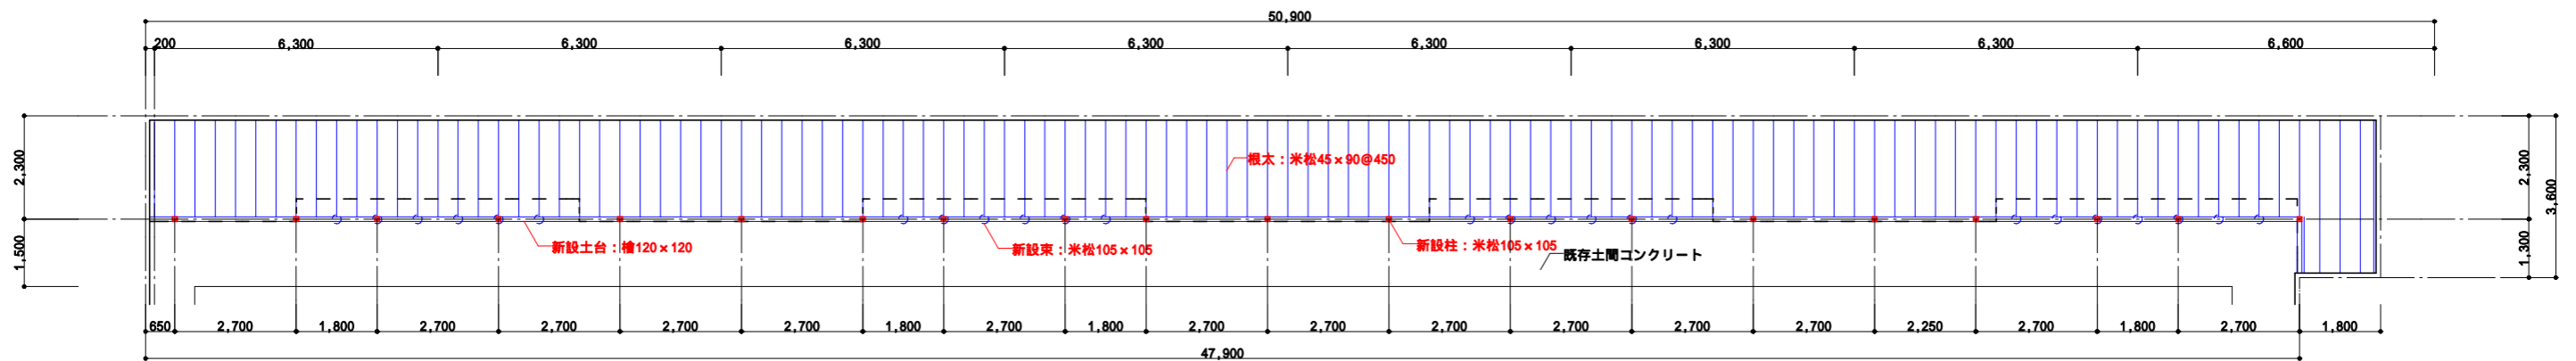

床伏図 1/150

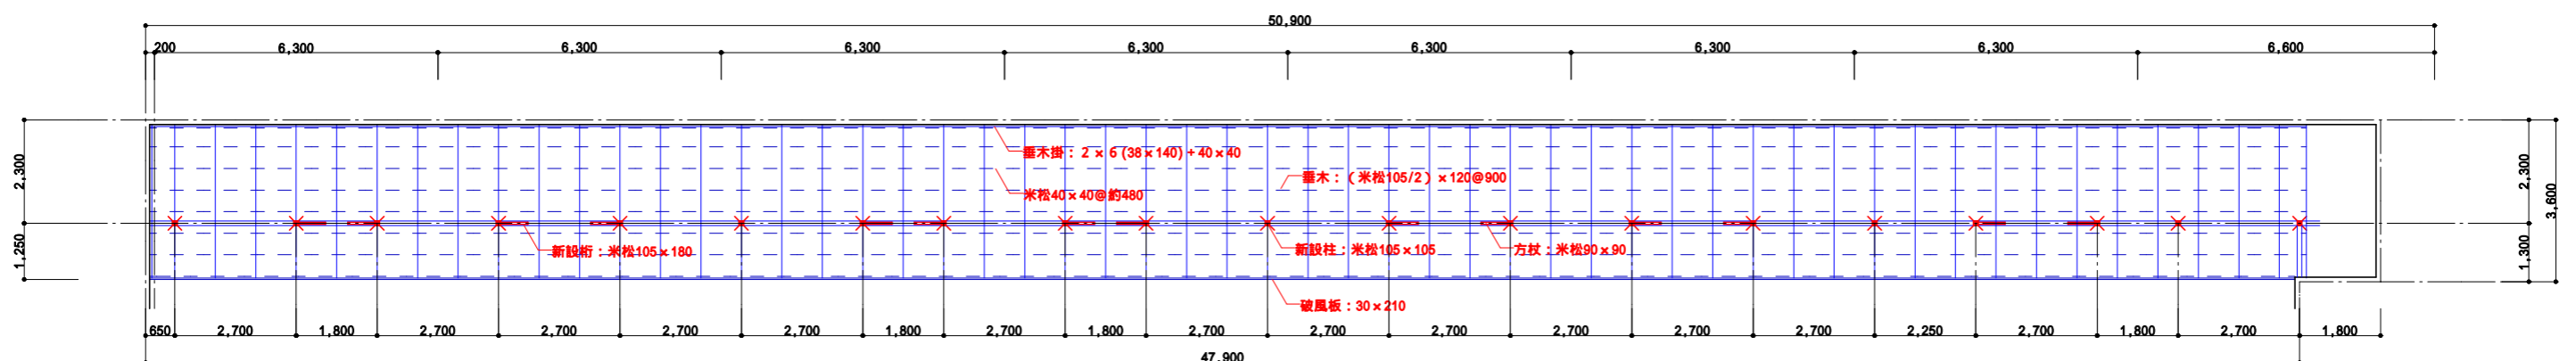

小屋伏図 1/150

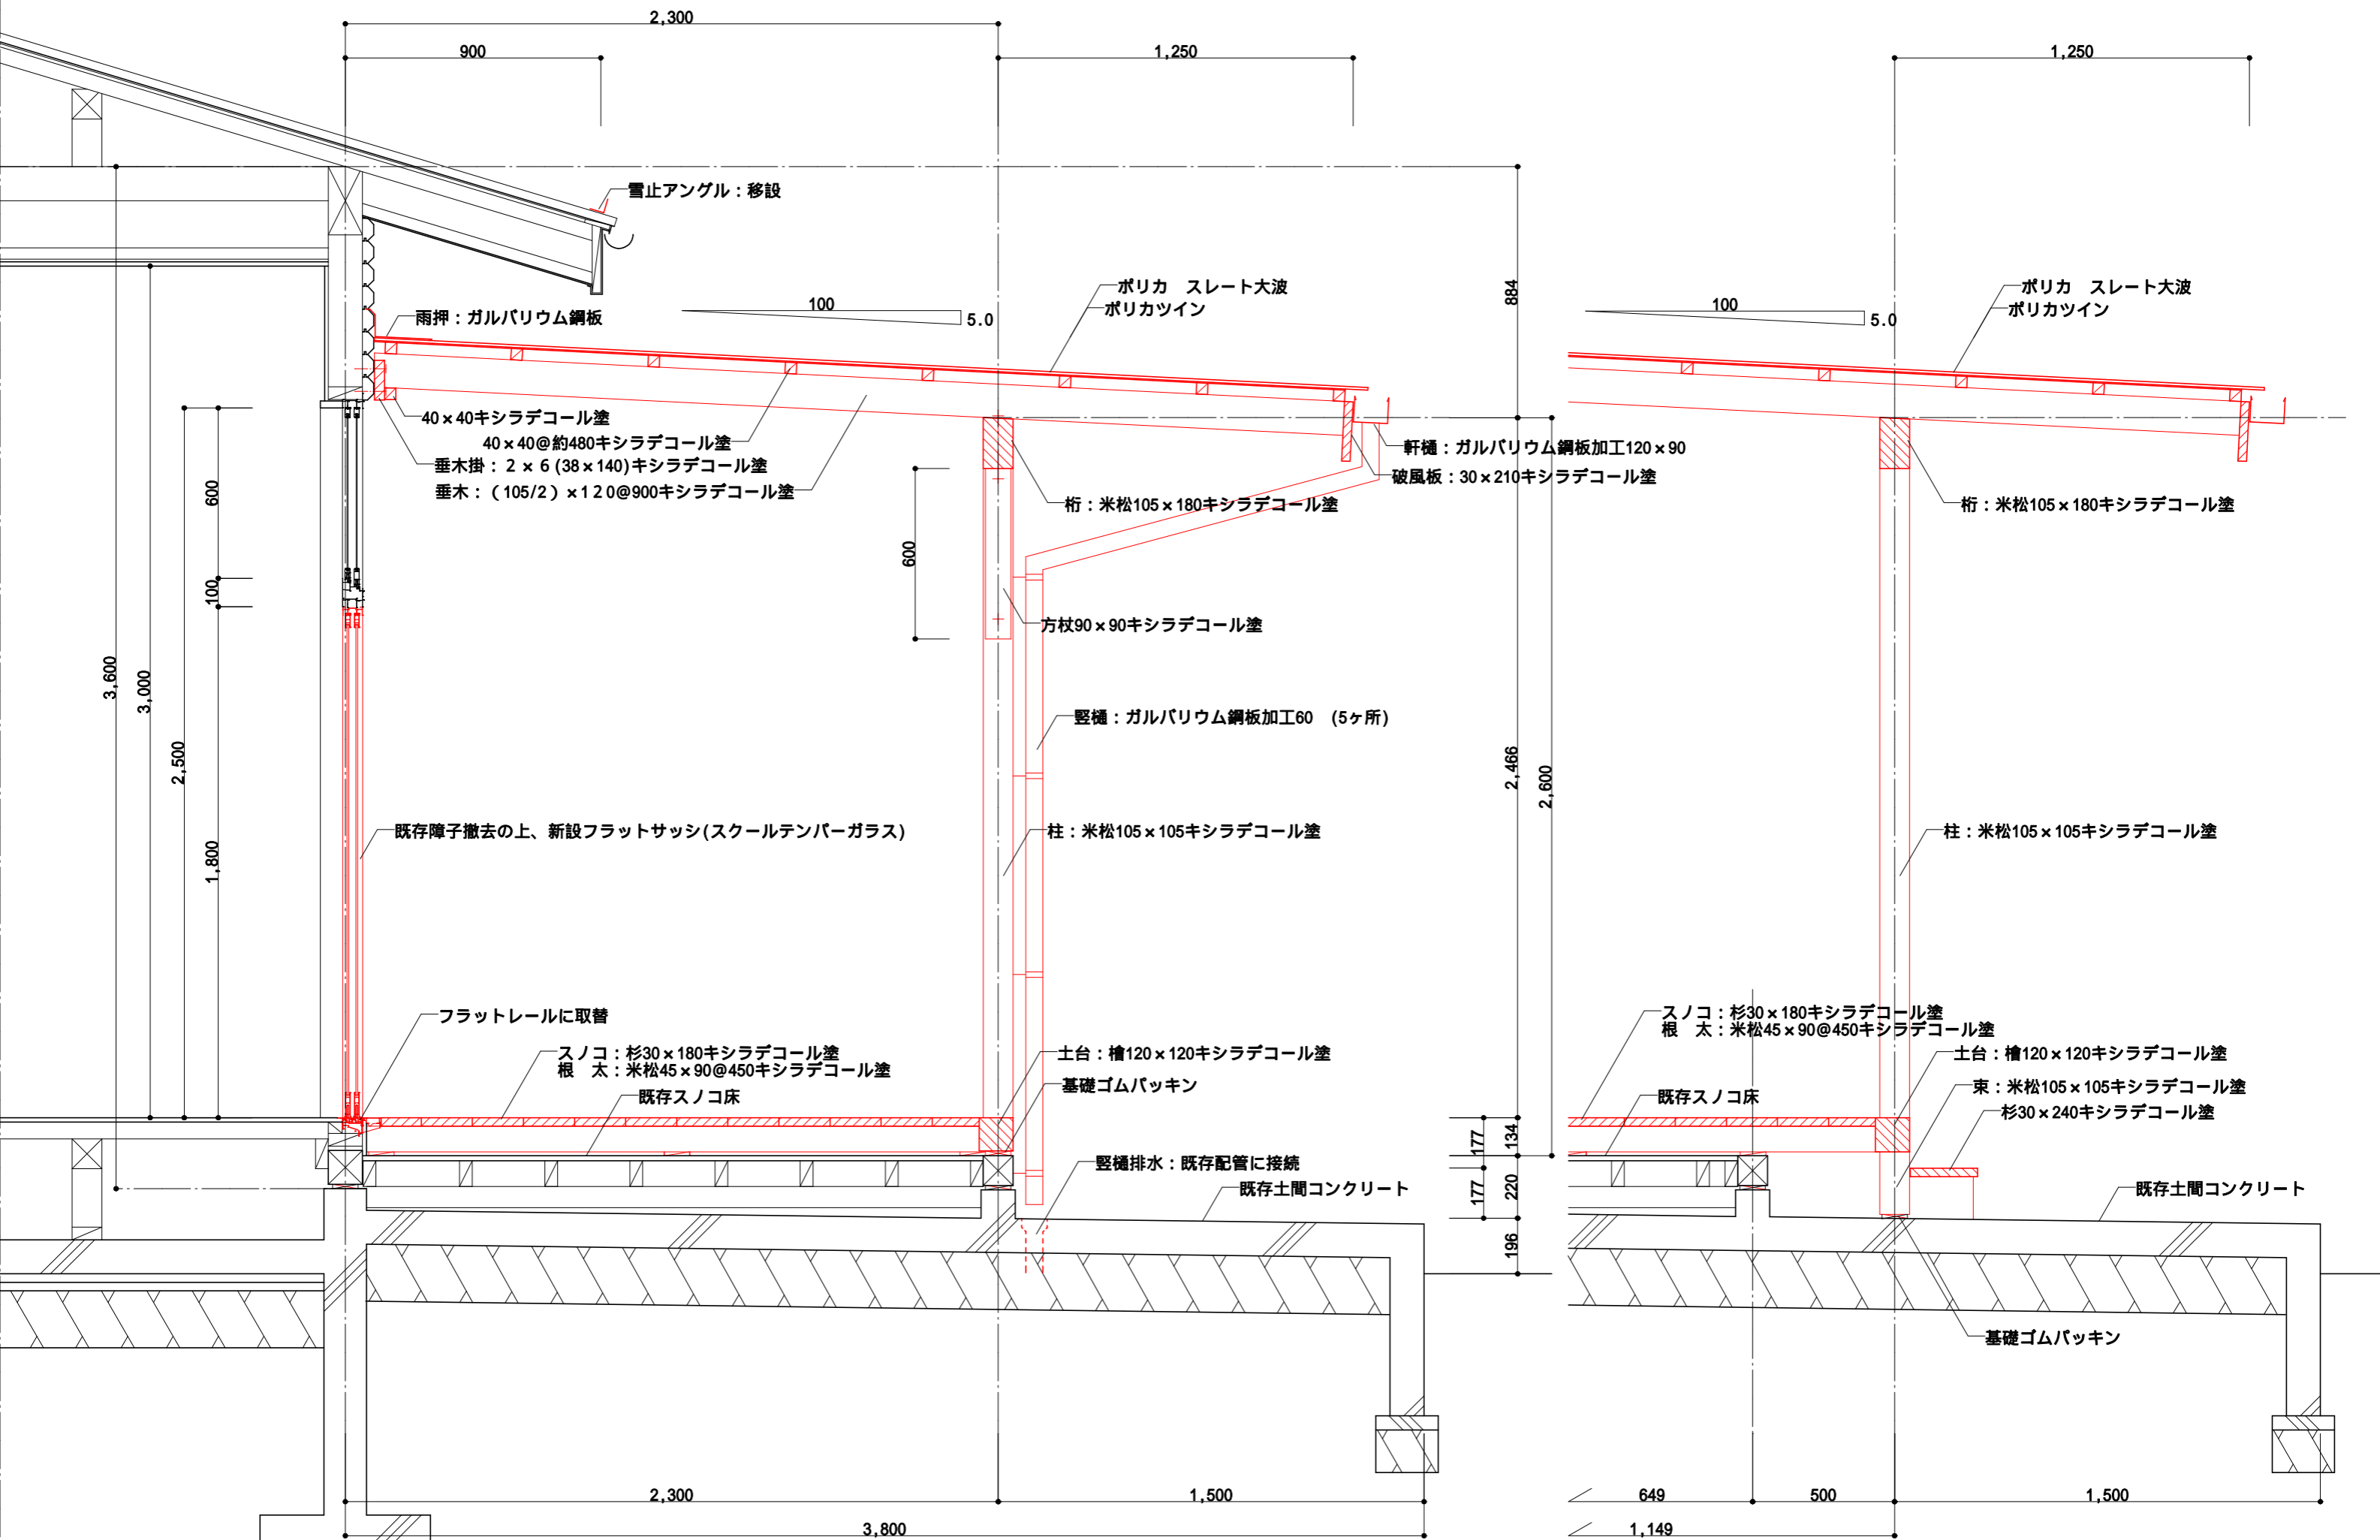

断面図 1/20